


Drawing 14.
S Panel Wall PIR; MWF; EPS and Gold PIR/PIR+ - partition wall

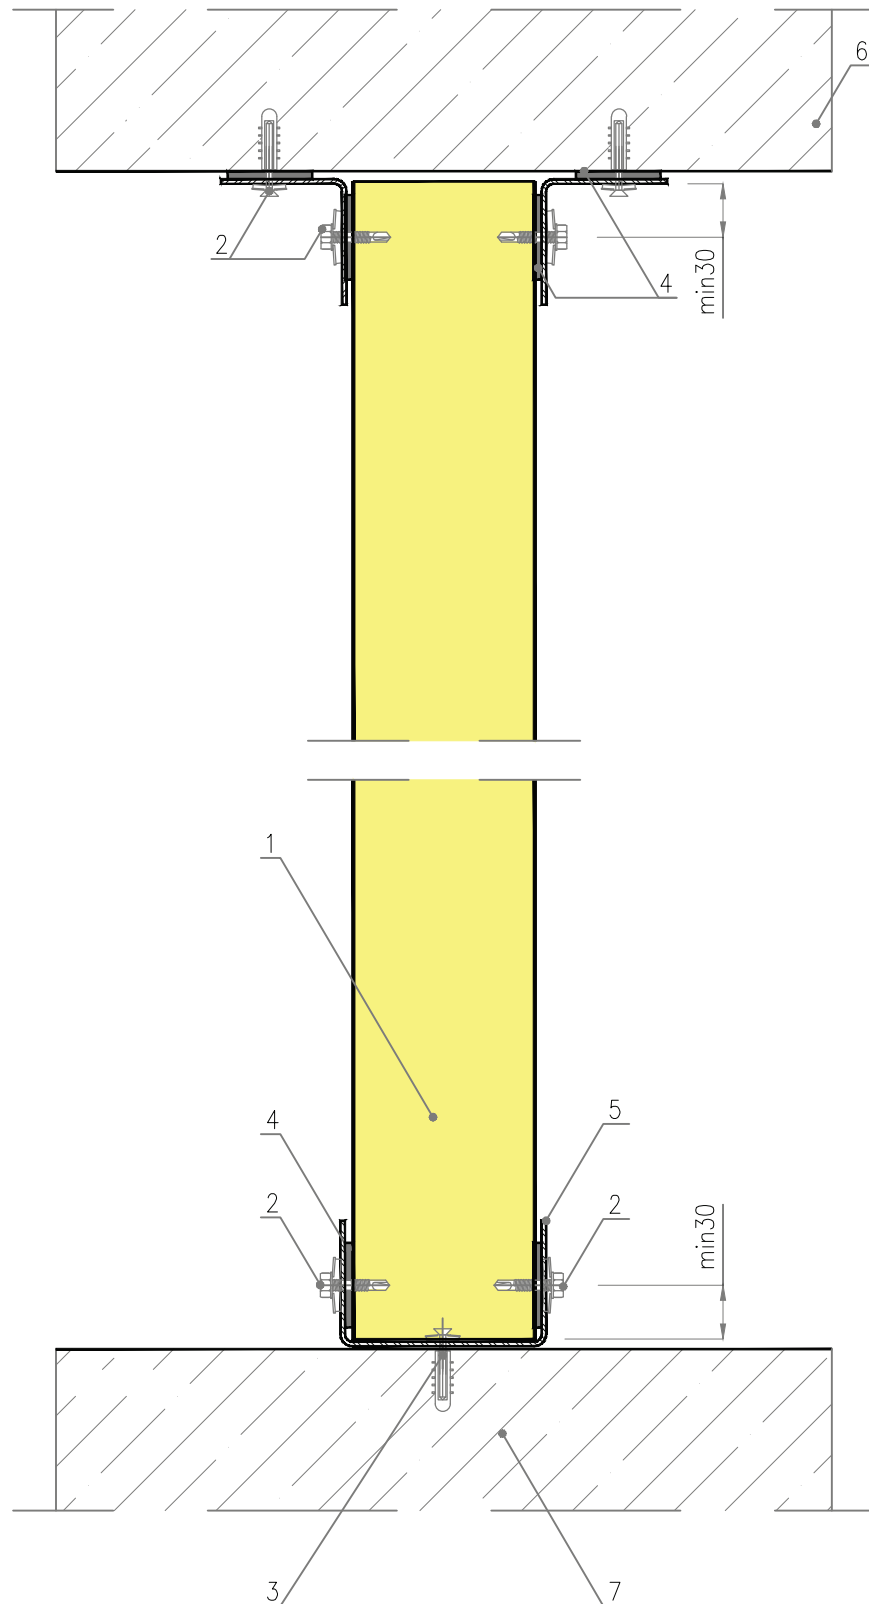

1. S Panel Wall PIR; MWF; EPS and S Panel Gold PIR panel
2. Drive screw with EPDM washer
3. Nail plug screw
4. Self-adhesive PES sealing tape (recommended)
5. U-beam, cold-bent
6. Ceiling
7. Concrete foundation