


Drawing 16.  
S Panel Wall, S Panel Roof PIR; MWF; EPS - sliding joint

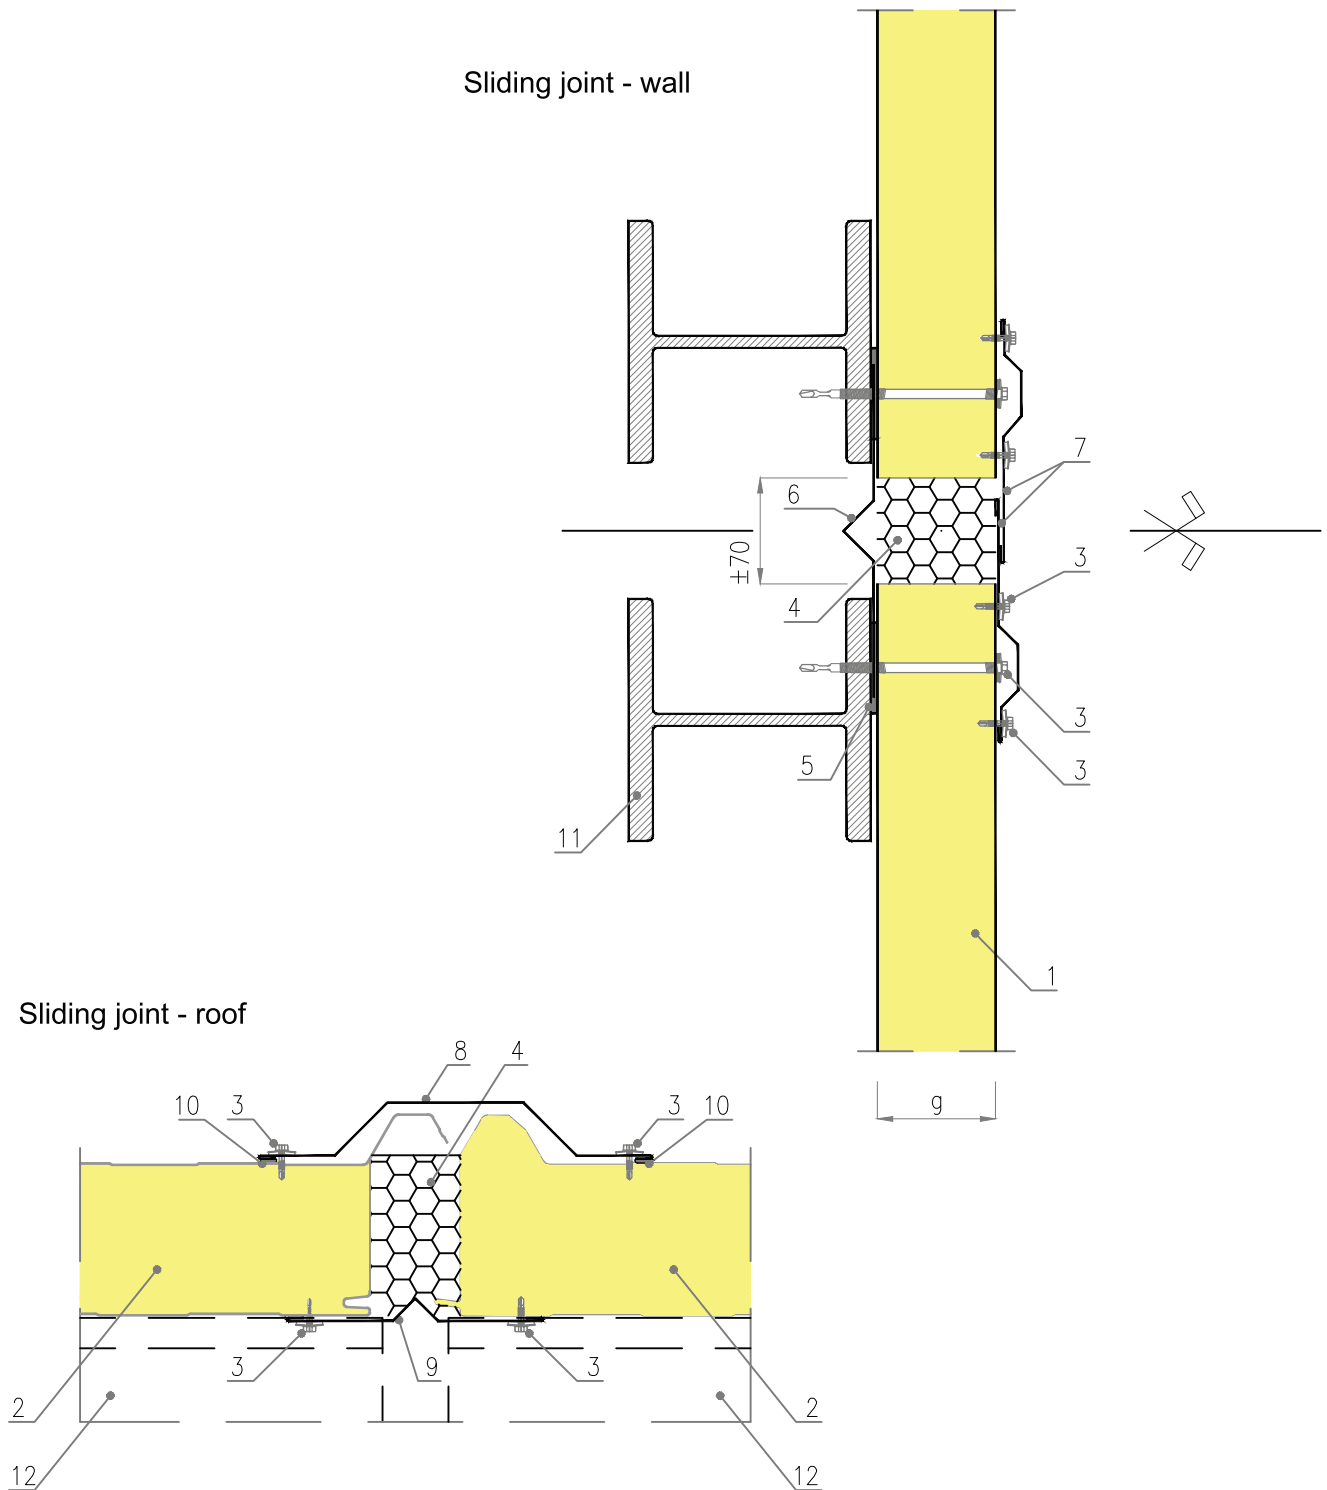

1. S Panel Wall panel
2. S Panel Roof panel
3. Drive screw with EPDM washer
4. Insulation applied during assembly
5. Self-adhesive PES sealing tape
6. Internal custom flashing (sliding joint - wall)
7. External custom flashing (sliding joint - wall)
8. Top custom flashing (sliding joint - roof)
9. Bottom custom flashing (sliding joint - roof)
10. Sealant, permanently plastic
11. Steel column according to the design of the structure
12. Roof construction (purlins)