


Drawing 21.

S Panel Roof PIR; MWF; EPS - joint of top wall panel protruding over the roof

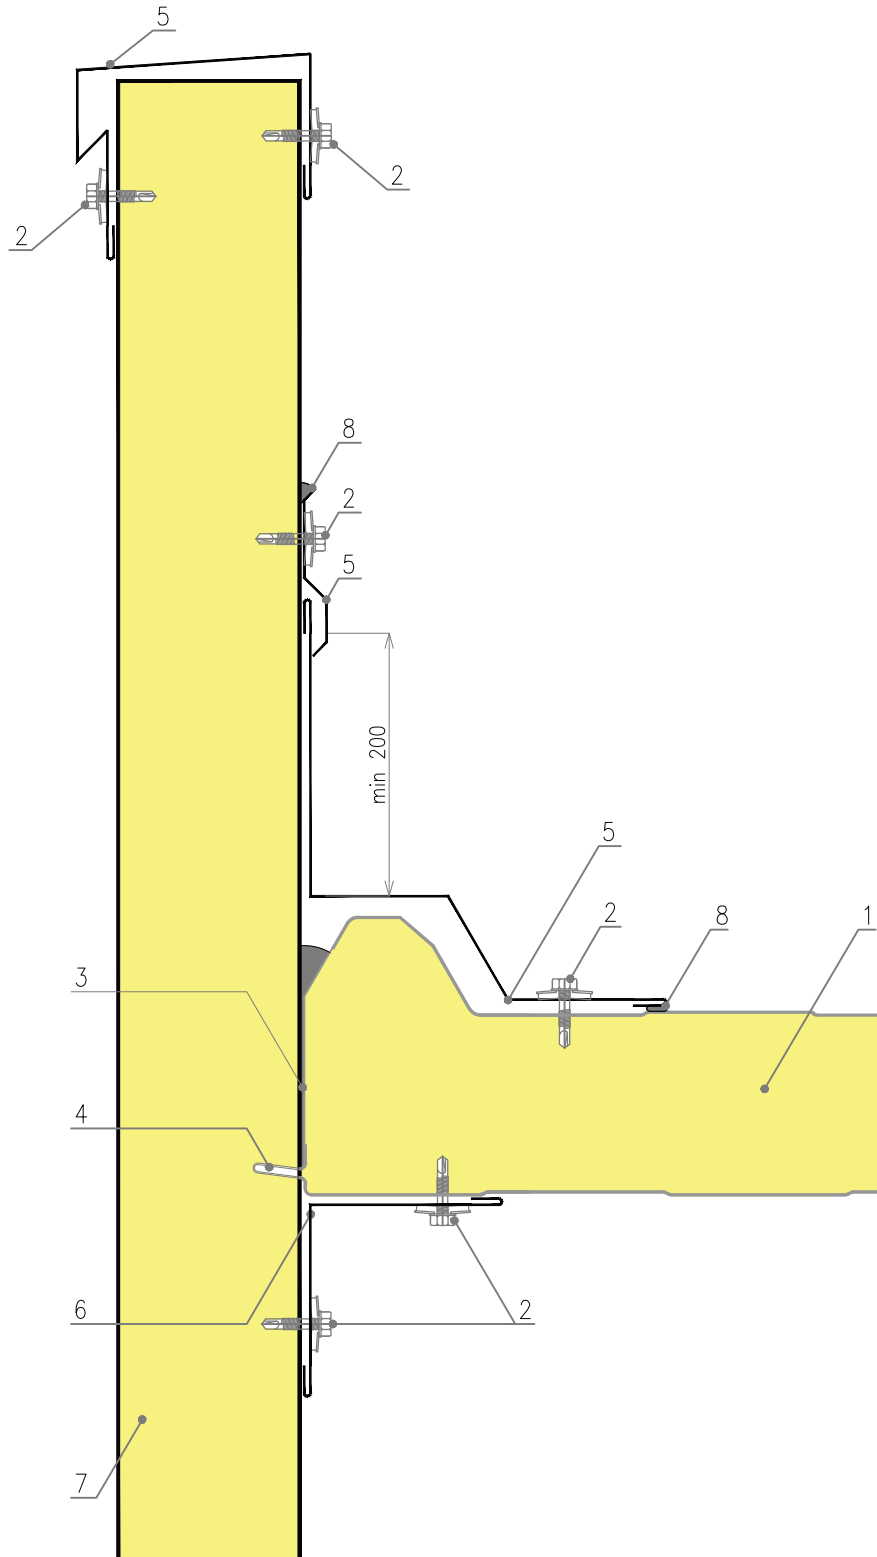

1. S Panel Roof PIR; MWF ; EPS panel
2. Drive screw with EPDM washer
3. Polyurethane foam
4. Cut at the construction site
5. Custom Ob-00 flashing (specify parameters and section drawing)
6. Ob-11 roof flashing
7. S Panel Wall / S Panel Gold wall panel
8. Permanently plastic sealant