


Drawing 4.3.

S Panel Roof MWF/EPS - roof sandwich panel, mineral wool core (MWF) or expanded polystyrene (EPS)

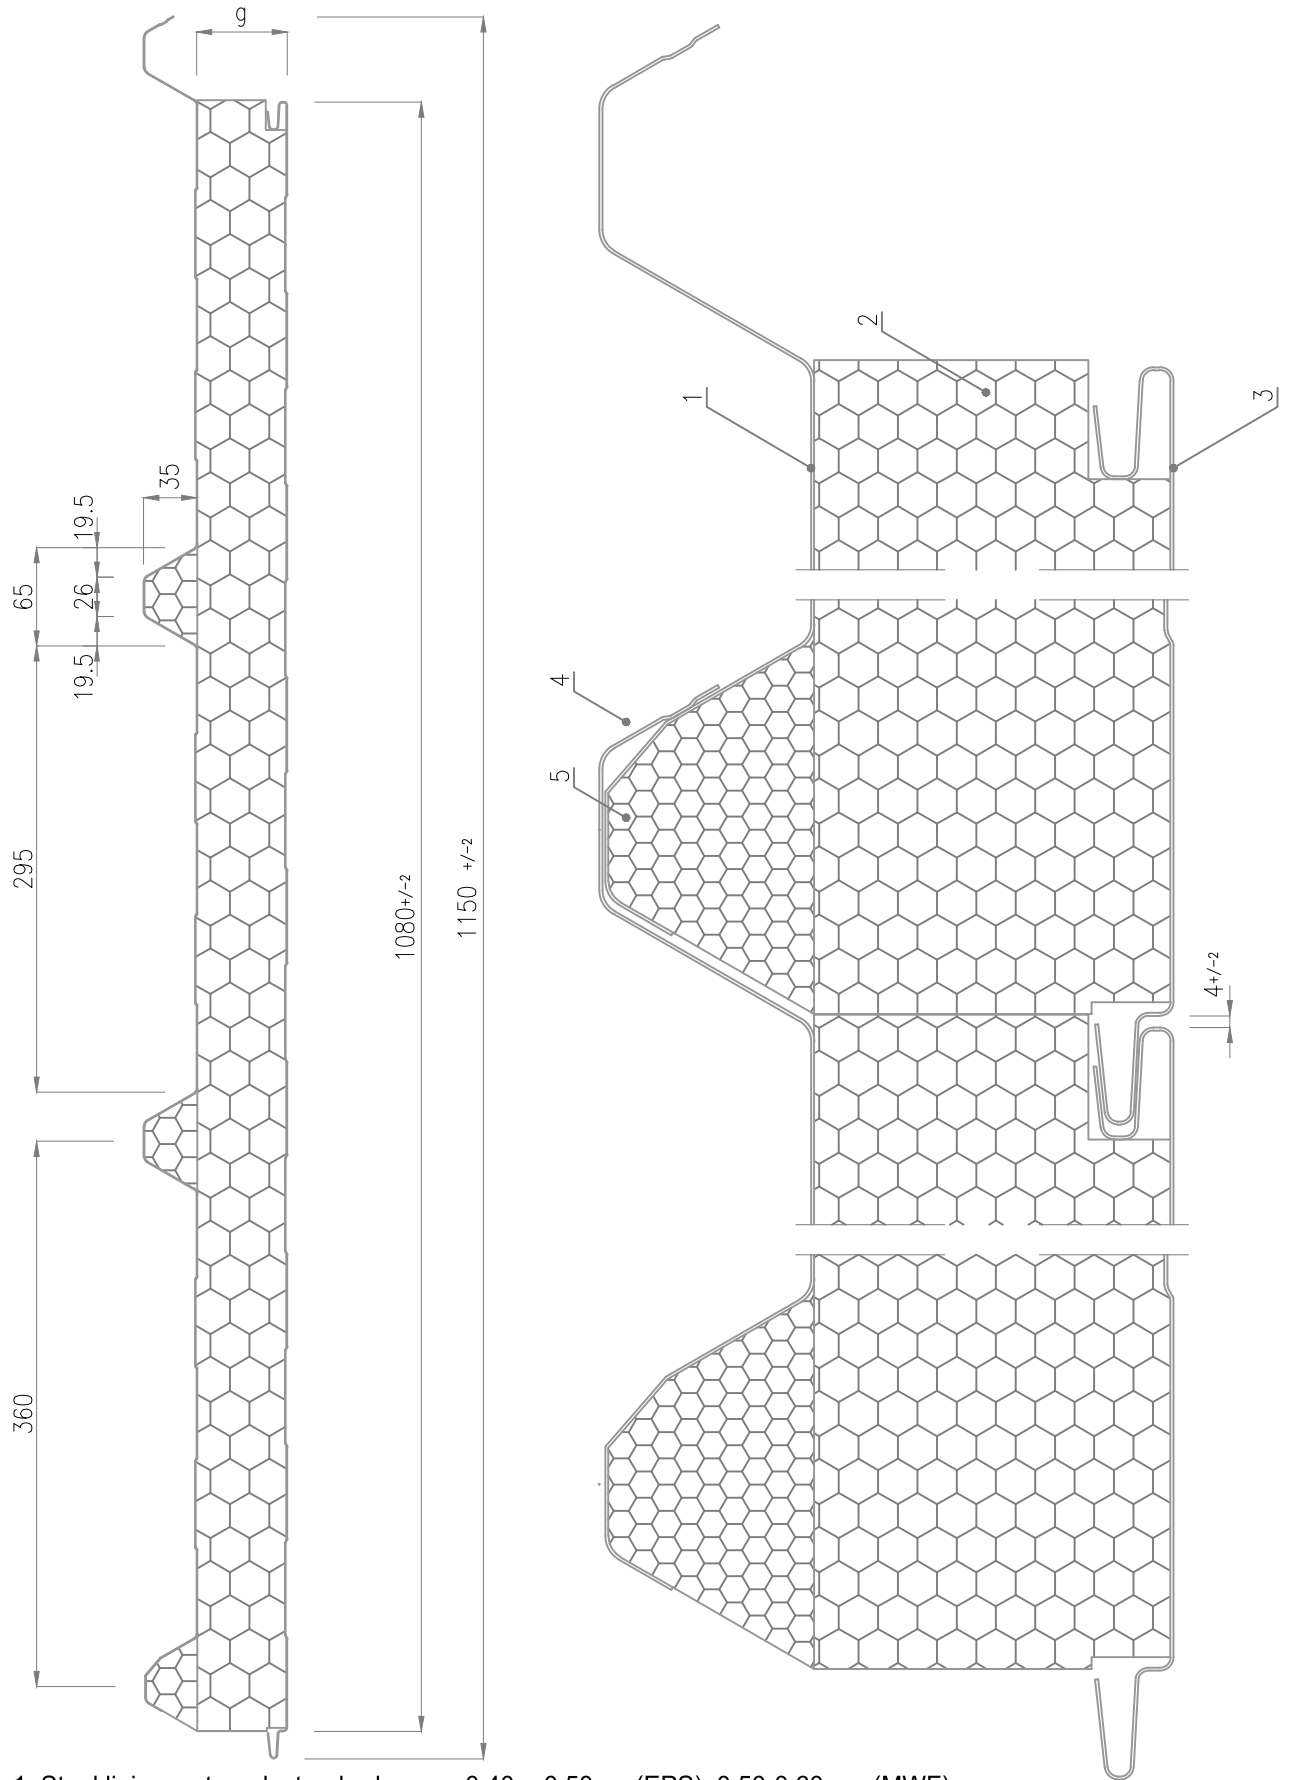

1. Steel lining, external, standard gauge 0,40 – 0,50mm(EPS), 0,50-0,60mm (MWF)
2. Mineral wool (MWF) or expanded polystyrene (EPS) core
3. Steel lining, internal, standard gauge 0.50-0.60 mm
4. Capillary chamber
5. Trapezoid filling - EPS expanded polystyrene foam or mineral wool
6. Internal side profile types as in IzoWall panels, one profile type available on the external side